



NORTH ELEVATION
SCALE: 1/8" = 1'-0"

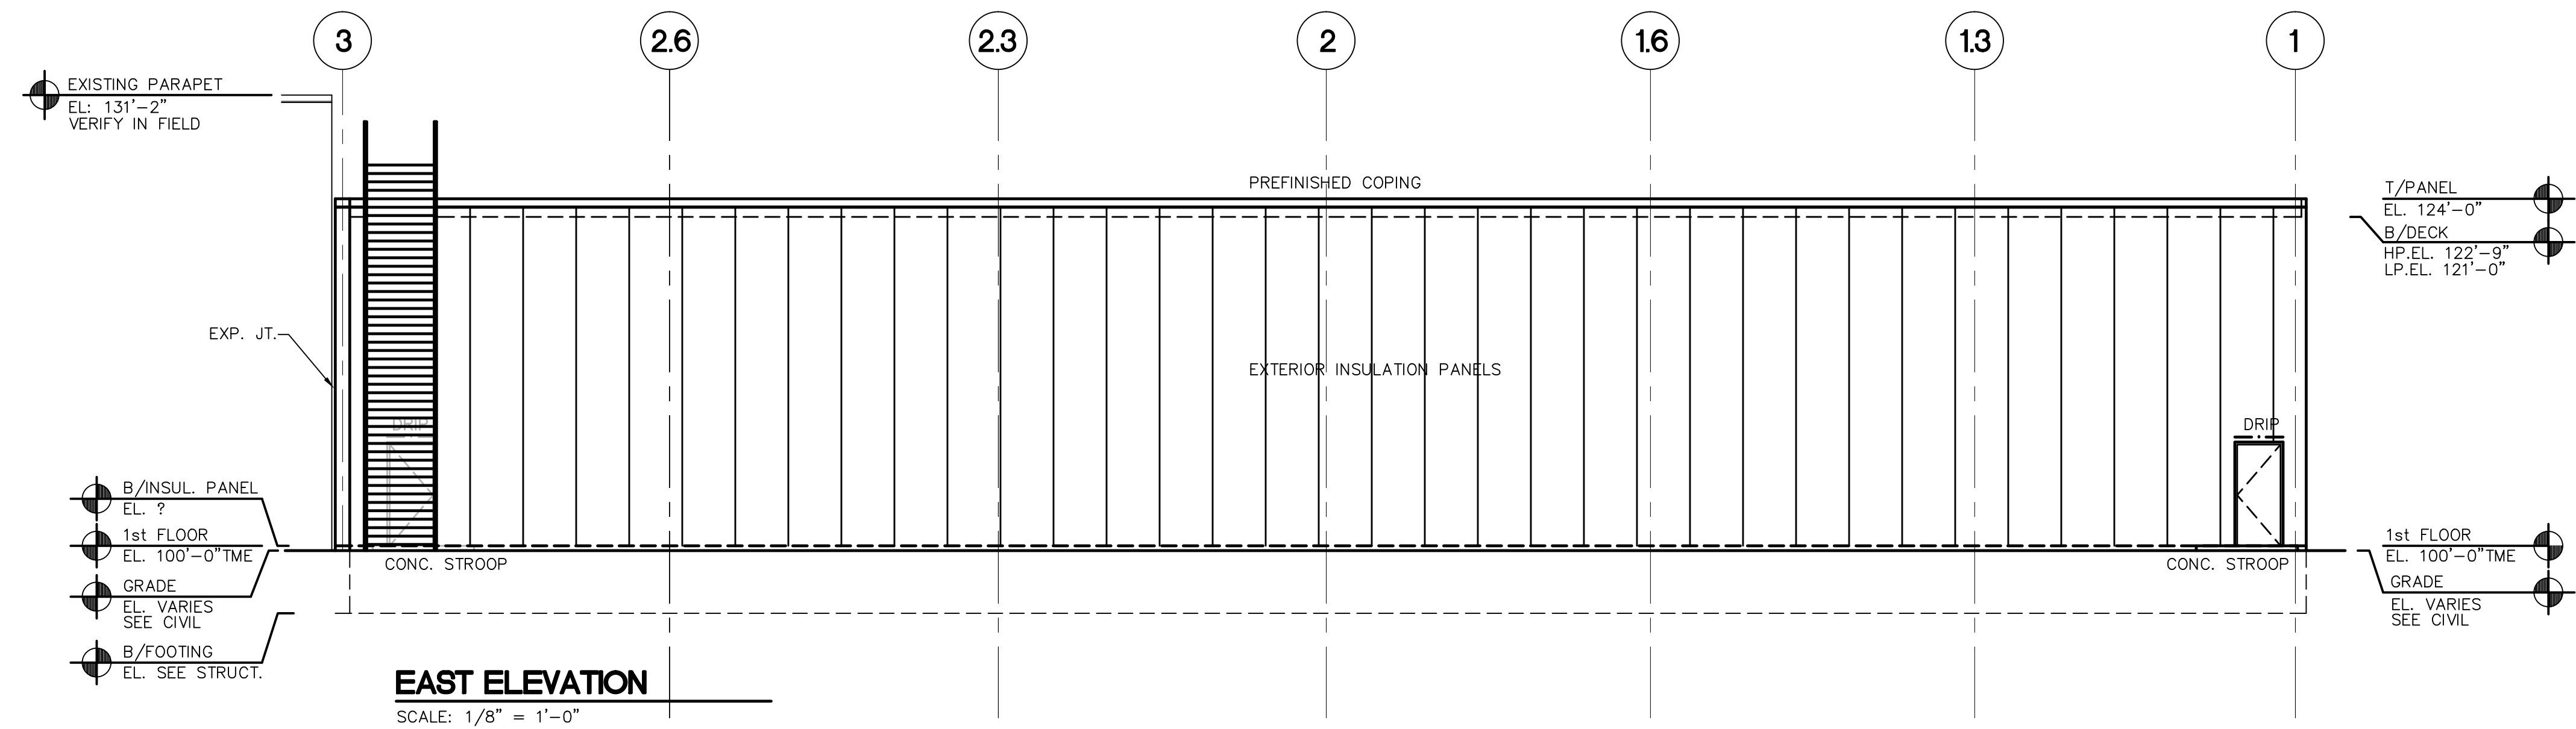

EAST ELEVATION
SCALE: 1/8" = 1'-0"

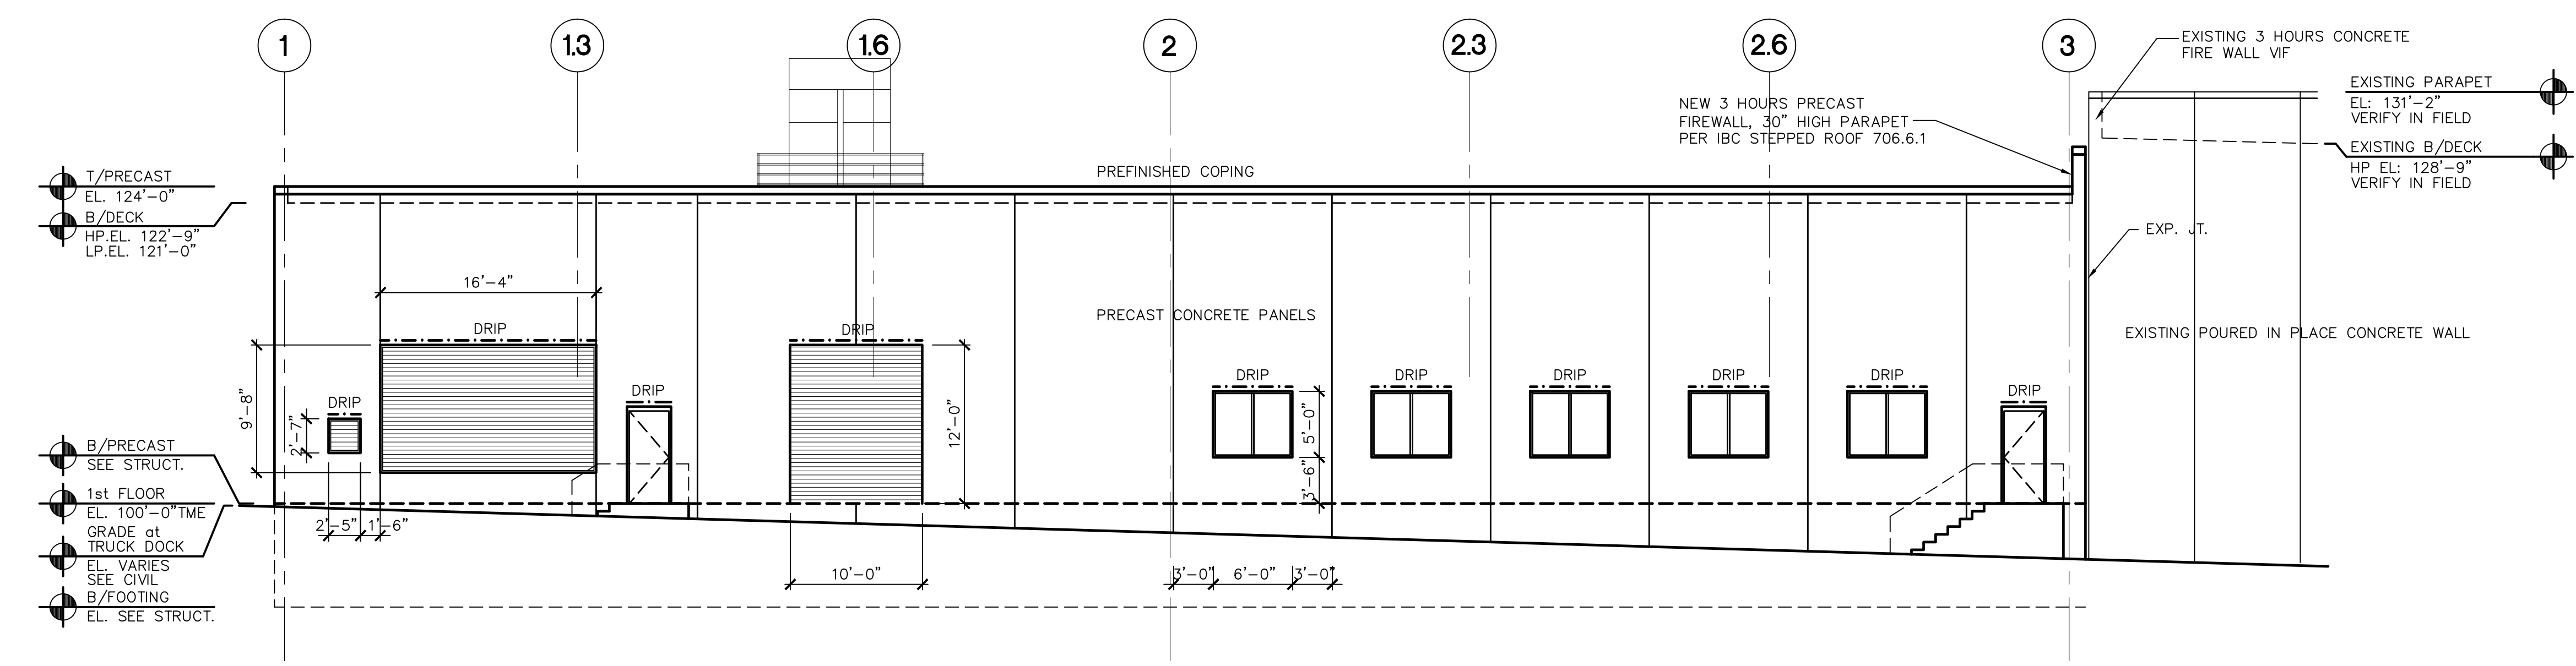

WEST ELEVATION (B - ALTERNATE 12'-0\"/>SCALE: 1/8" = 1'-0"

ISSUED FOR NEW ROOF STAIR: 07-24-2018




N26 W23314 Paul Rd. Pewaukee, WI 53072
TEL: 262-513-5460 FAX: 262-513-5466

VERIFY ALL CONDITIONS AND DIMENSIONS

ISSUED FOR CONSTRUCTION: .
ISSUED FOR BID: .
ISSUED FOR NEW BERLIN REVIEW: 07-16-2018
ISSUED FOR PRELIMINARY: 07-10-2018

JOB# 18D1
FROZEN STORAGE ADDITION
CHR. HANSEN
16300 W. LINCOLN AVENUE
NEW BERLIN, WI 53151 **A3.1**

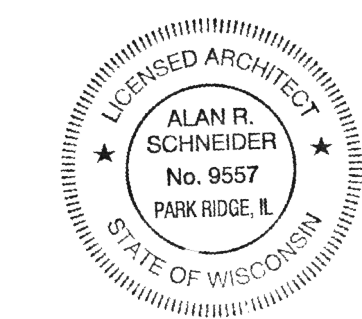

arsa associates
ALAN R. SCHNEIDER ARCHITECT P.C.
1411 WEST PETERSON AVENUE, SUITE 203
PARK RIDGE, ILLINOIS 60068
TEL: 847-698-4439 FAX: 847-698-9889
© ALAN R. SCHNEIDER ARCHITECT P.C. 2018

CAD #: