

**DISCLAIMER:**  
 THIS DRAWING REPRESENTS A DESIGN INTENT AND CONCEPT ONLY. THIS DOCUMENT AND ALL ASSOCIATED DOCUMENTS ARE PREPARED FOR A SPECIFIC SITE AND EVENT, AND INCORPORATE CALCULATIONS AND MEASUREMENTS AVAILABLE FROM THE CLIENT AT THE TIME OF DRAFTING. THE RECIPIENT AGREES TO PROTECT THE CONTENTS FROM DISTRIBUTION AND DISSEMINATION EXCEPT AS REQUIRED FOR THE SPECIFIC EVENT NAMED, WITHOUT THE WRITTEN PERMISSION OF THE DESIGNER. THE CONTENTS OF THIS DOCUMENT ARE NOT TO BE REPRODUCED OR COPIED IN WHOLE OR PART WITHOUT THE WRITTEN PERMISSION OF KAHLE BUILDERS, LLC. USE OF THIS DESIGN IS GRANTED TO THE CLIENT FOR THE SPECIFIED AND NAMED EVENT ONLY. COPYRIGHT © 2020.

**ELEVATIONS**


**ETHIC SPORTS COMPLEX**  
 5330 S. RACINE AVE  
 NEW BERLIN  
 WI

REV.	DATE	DESCRIPTION	BY


ISSUED DATE: 06.22.20




**1 SOUTH ELEVATION**  
 SCALE: 3/32" = 1'-0"

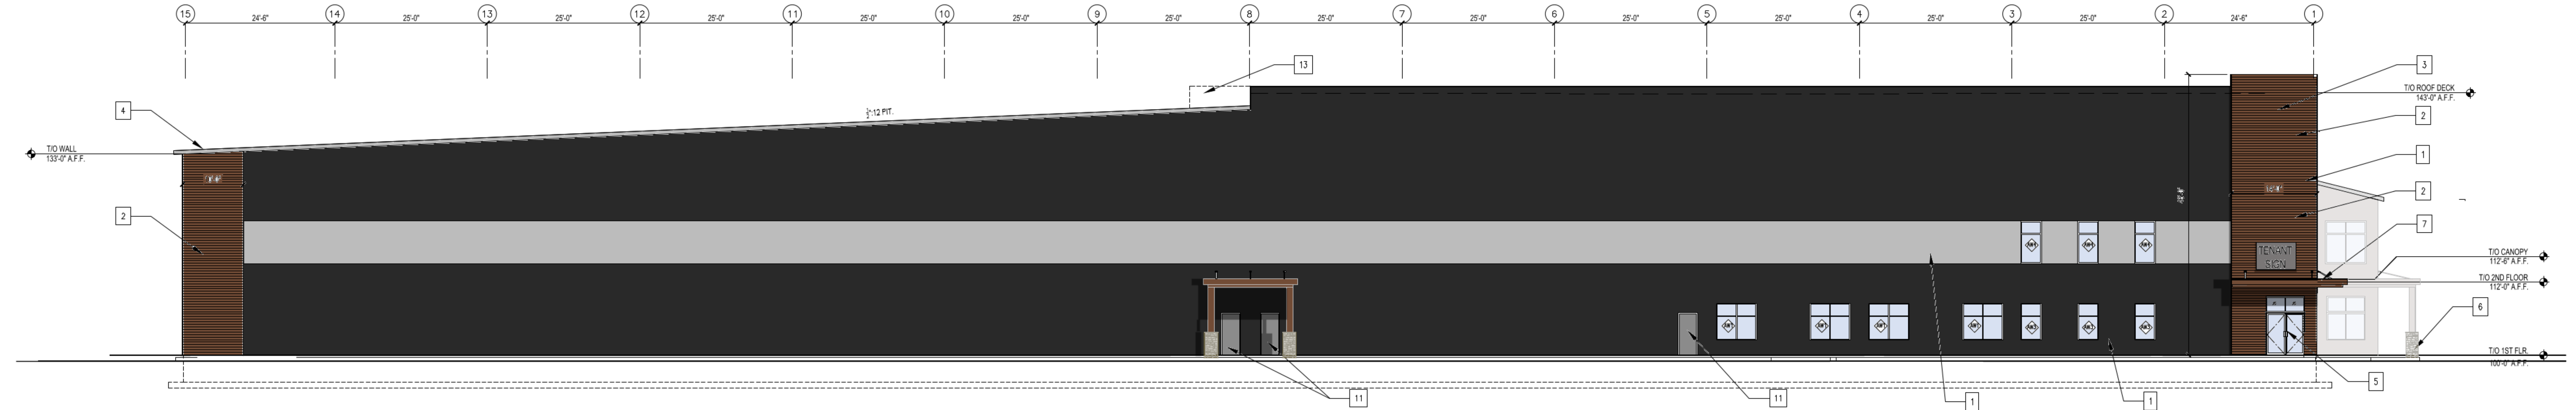

**2 WEST ELEVATION**  
 SCALE: 3/32" = 1'-0"

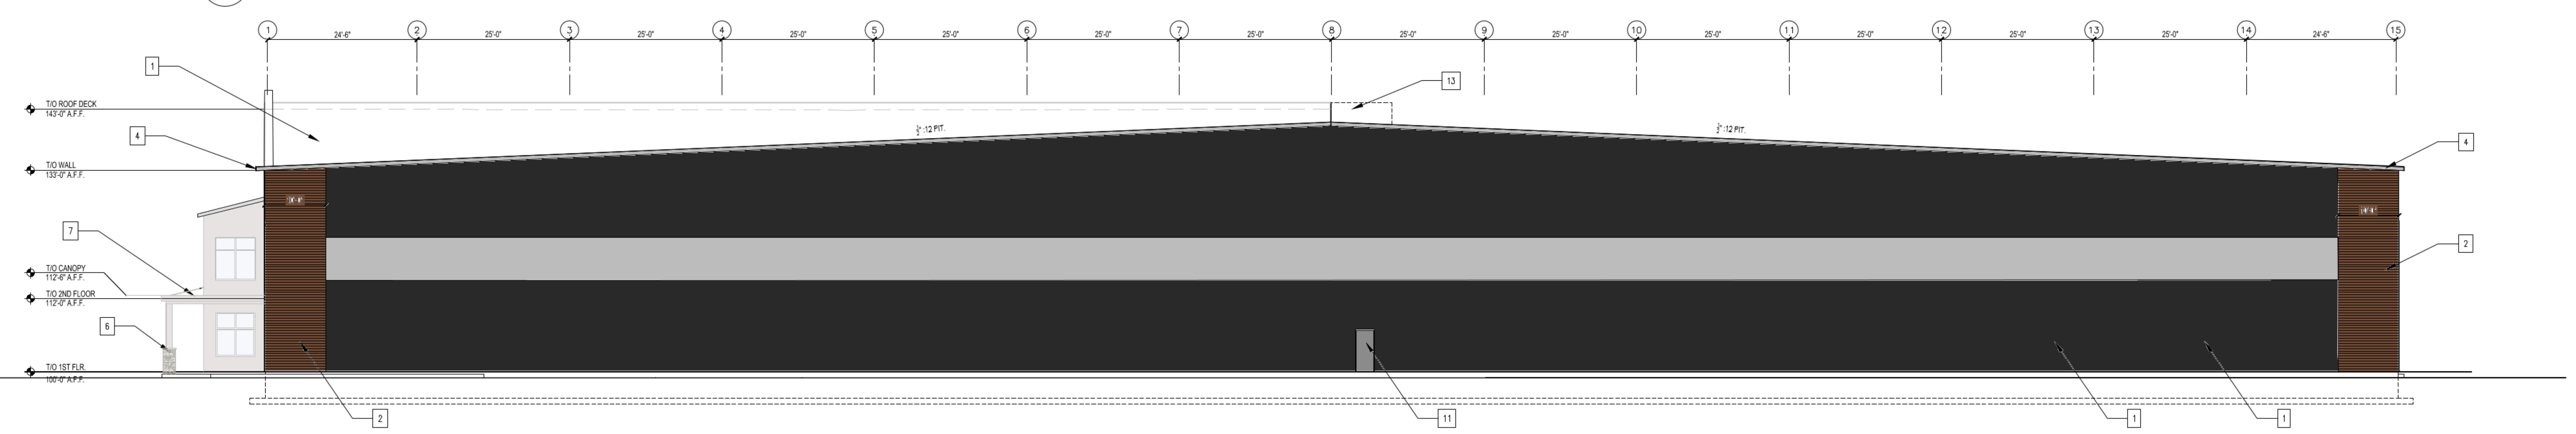

**3 EAST ELEVATION**  
 SCALE: 3/32" = 1'-0"

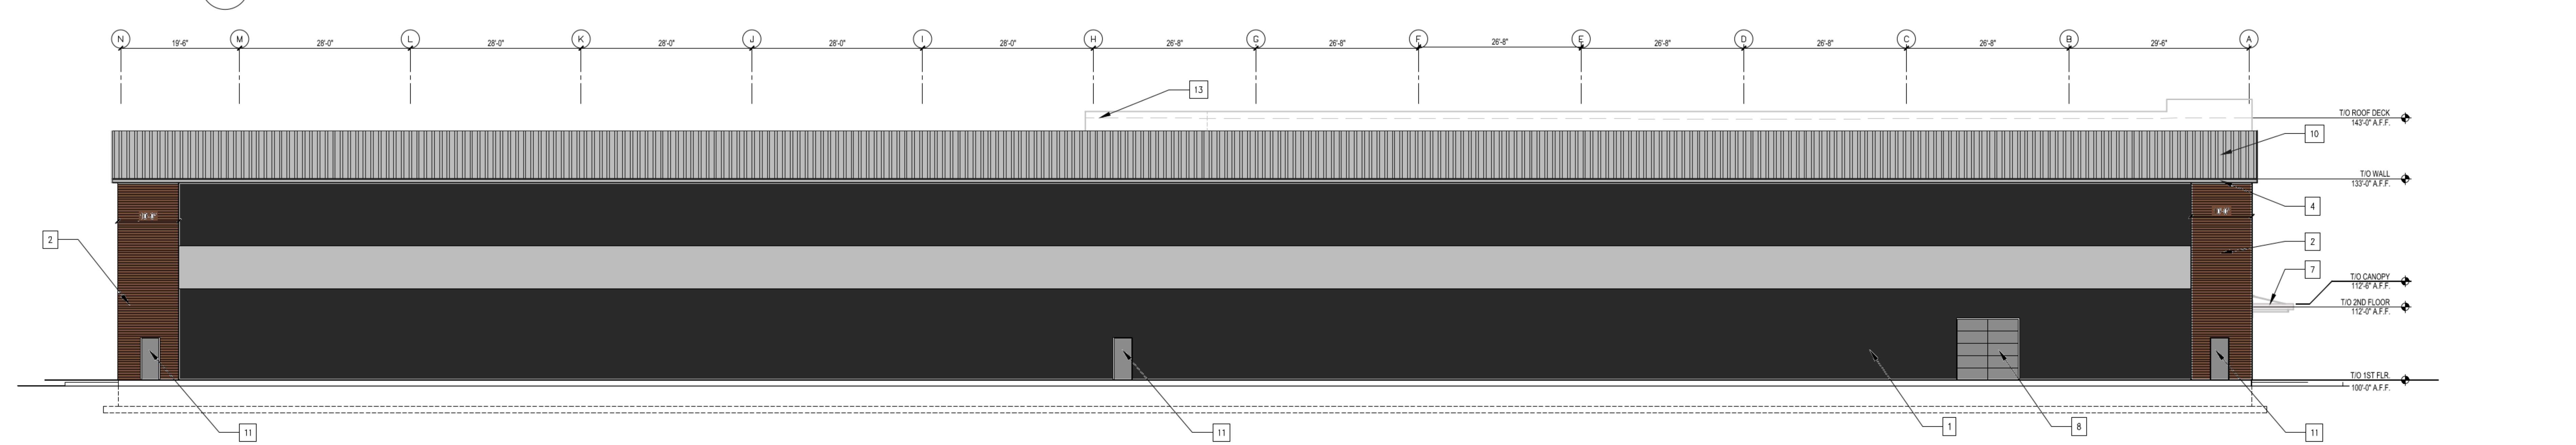

**4 NORTH ELEVATION**  
 SCALE: 3/32" = 1'-0"

**BUILDING FINISHES/MATERIALS**

- |                                                                                  |   |                                                                                            |
|----------------------------------------------------------------------------------|---|--------------------------------------------------------------------------------------------|
| 1 PRE-FINISHED INSULATED METAL PANEL:<br>MANUFACTURER: T.B.D.<br>PATTERN: T.B.D. | 5 PRE-FINISHED ALUMINUM STORE FRONT ENTRY DOOR:<br>MANUFACTURER: T.B.D.<br>COLOR: T.B.D.<br>SEE SCHEDULE FOR SIZE/DETAILS | 9 PRE-FINISHED ALUMINUM GLASS OVERHEAD DOOR<br>MANUFACTURER: T.B.D.<br>COLOR/STYLE: T.B.D. |
| 2 PRE-FINISHED WOOD COMPOSITE SIDING:<br>MANUFACTURER: T.B.D.<br>COLOR: T.B.D.   | 6 STONE VENEER W/ PRECAST COLUMN BASE CAP<br>MANUFACTURER: T.B.D.<br>COLOR/STYLE: T.B.D.                                  | 10 PRE-FINISHED ALUMINUM METAL ROOF:<br>MANUFACTURER: T.B.D.<br>COLOR/STYLE: T.B.D.        |
| 3 ILLUMINATED CHANNEL LETTER SIGN MOUNTED<br>TO EXTERIOR OF BUILDING FACADE      | 7 WOOD CANOPY   | 11 PRE-FINISHED METAL FIRE DOOR:<br>MANUFACTURER: T.B.D.<br>PATTERN: T.B.D.                |
| 4 PRE-FINISH METAL COPING<br>COLOR TO MATCH METAL ROOF COLOR                     | 8 PRE-FINISHED ALUMINUM OVERHEAD DOOR<br>MANUFACTURER: T.B.D.<br>COLOR/STYLE: T.B.D.                                      | 12 DUMPSTER ENCLOSURE-TO MATCH WOOD SIDING                                                 |
|                                                                                  |   | 13 MECHANICAL SCREEN ENCLOSURE<br>MATERIAL TO MATCH INSULATED PANEL                        |