


CONCRETE MIX REQUIREMENTS:

- 6.0 sacks per cubic yard
- 3,500 psi 28-day compressive strength
- No. 1 sized aggregates
- 1"- 3" slump
- 4.5% - 7.5% Air Content

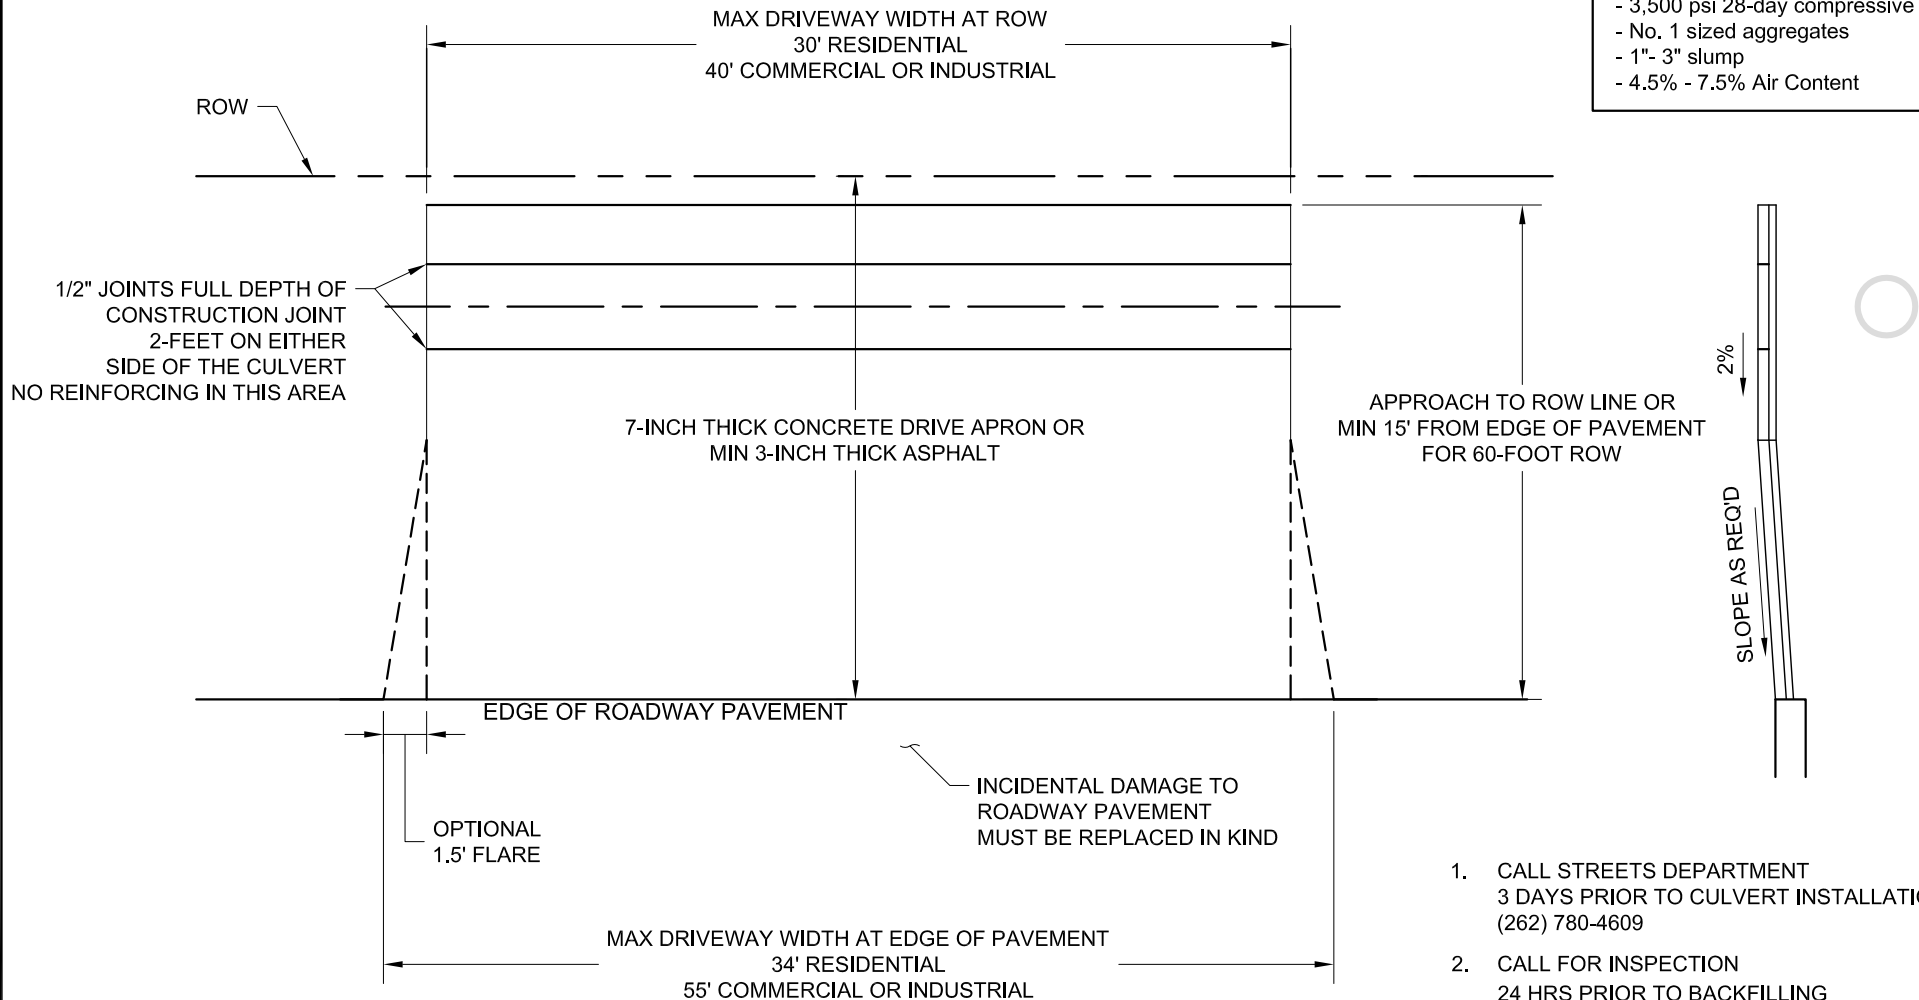

1. CALL STREETS DEPARTMENT
3 DAYS PRIOR TO CULVERT INSTALLATION
(262) 780-4609
2. CALL FOR INSPECTION
24 HRS PRIOR TO BACKFILLING
(262) 797-2445
3. CALL FOR INSPECTION
24 HRS PRIOR TO POURING
(262) 797 - 2445
8:30 - 4:00 MON-FRI

FIGURE NO. 10

**DRIVEWAY APPROACH
RURAL SECTION**



**CITY OF NEW BERLIN
ENGINEERING DEPARTMENT**

DRAWN BY:
TMS/CBT

DATE:
6/05, REV 5/16

SCALE:
NTS