




EXTERIOR ELEVATION - FRONT 1

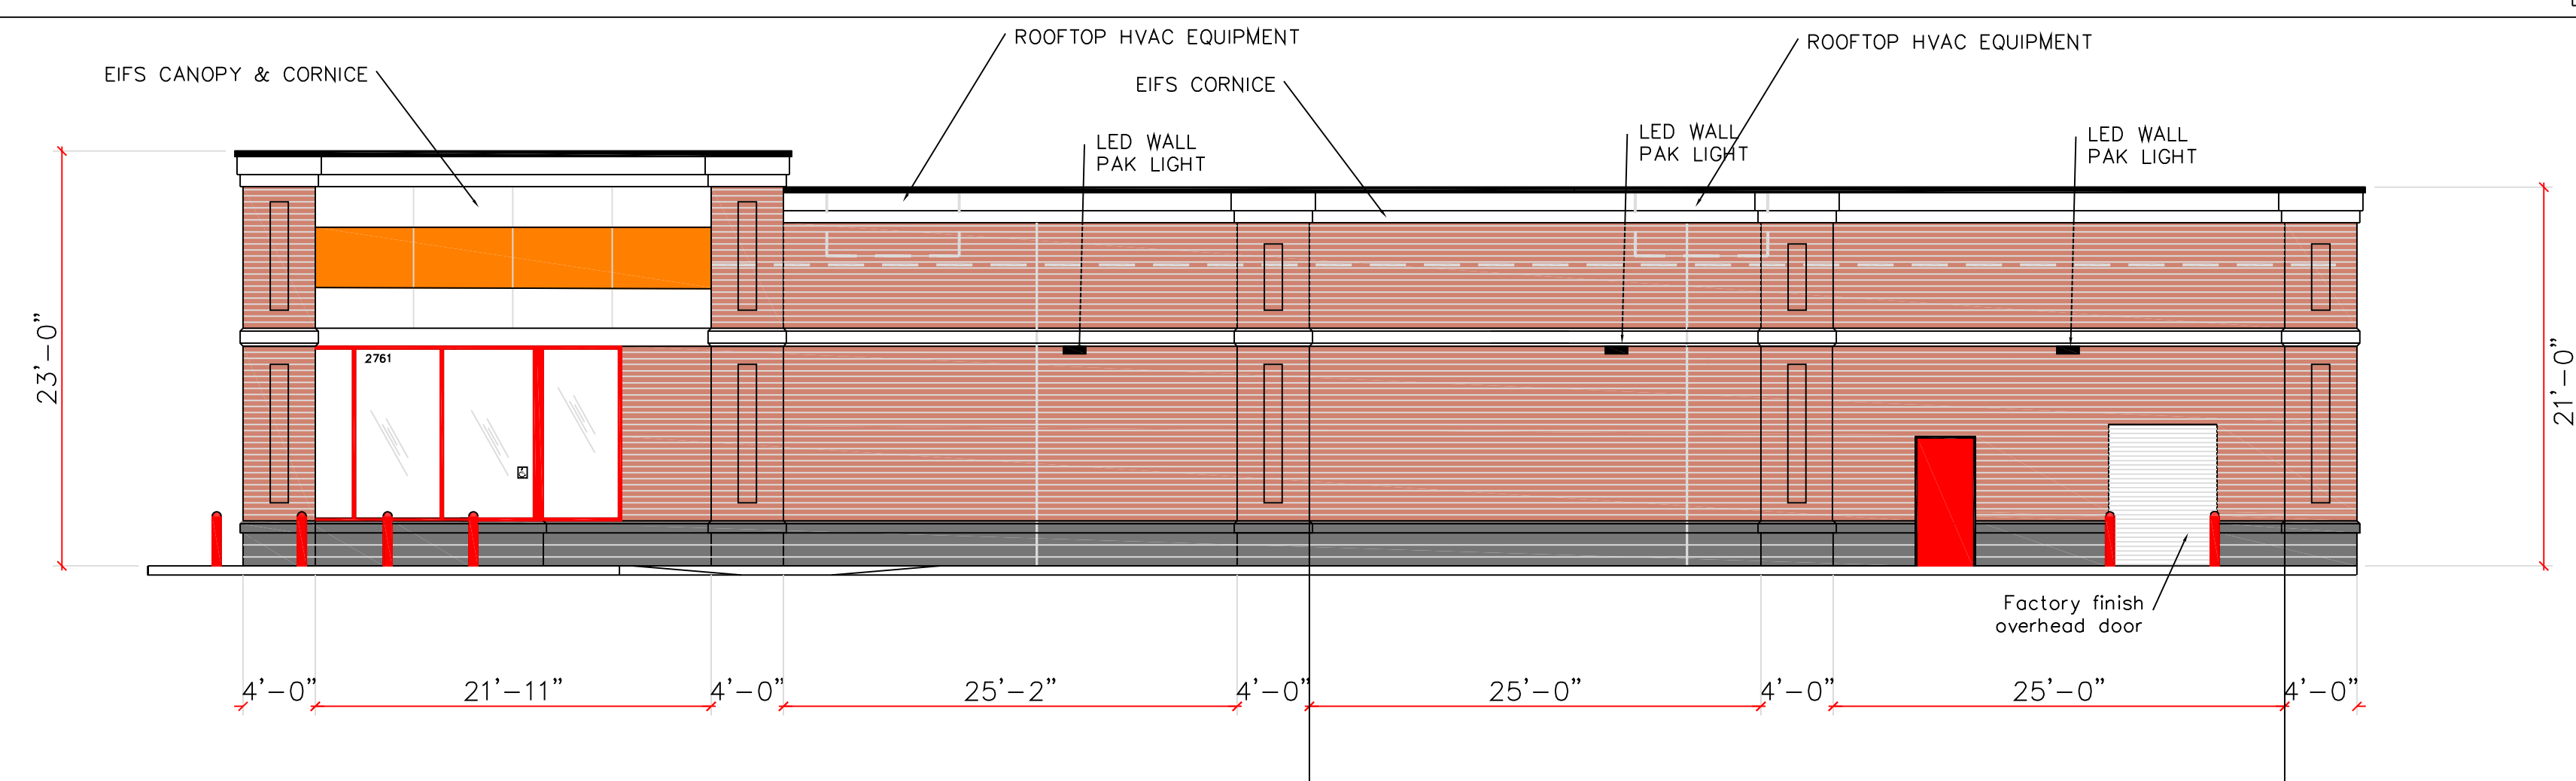

EXTERIOR ELEVATION - RIGHT SIDE 2

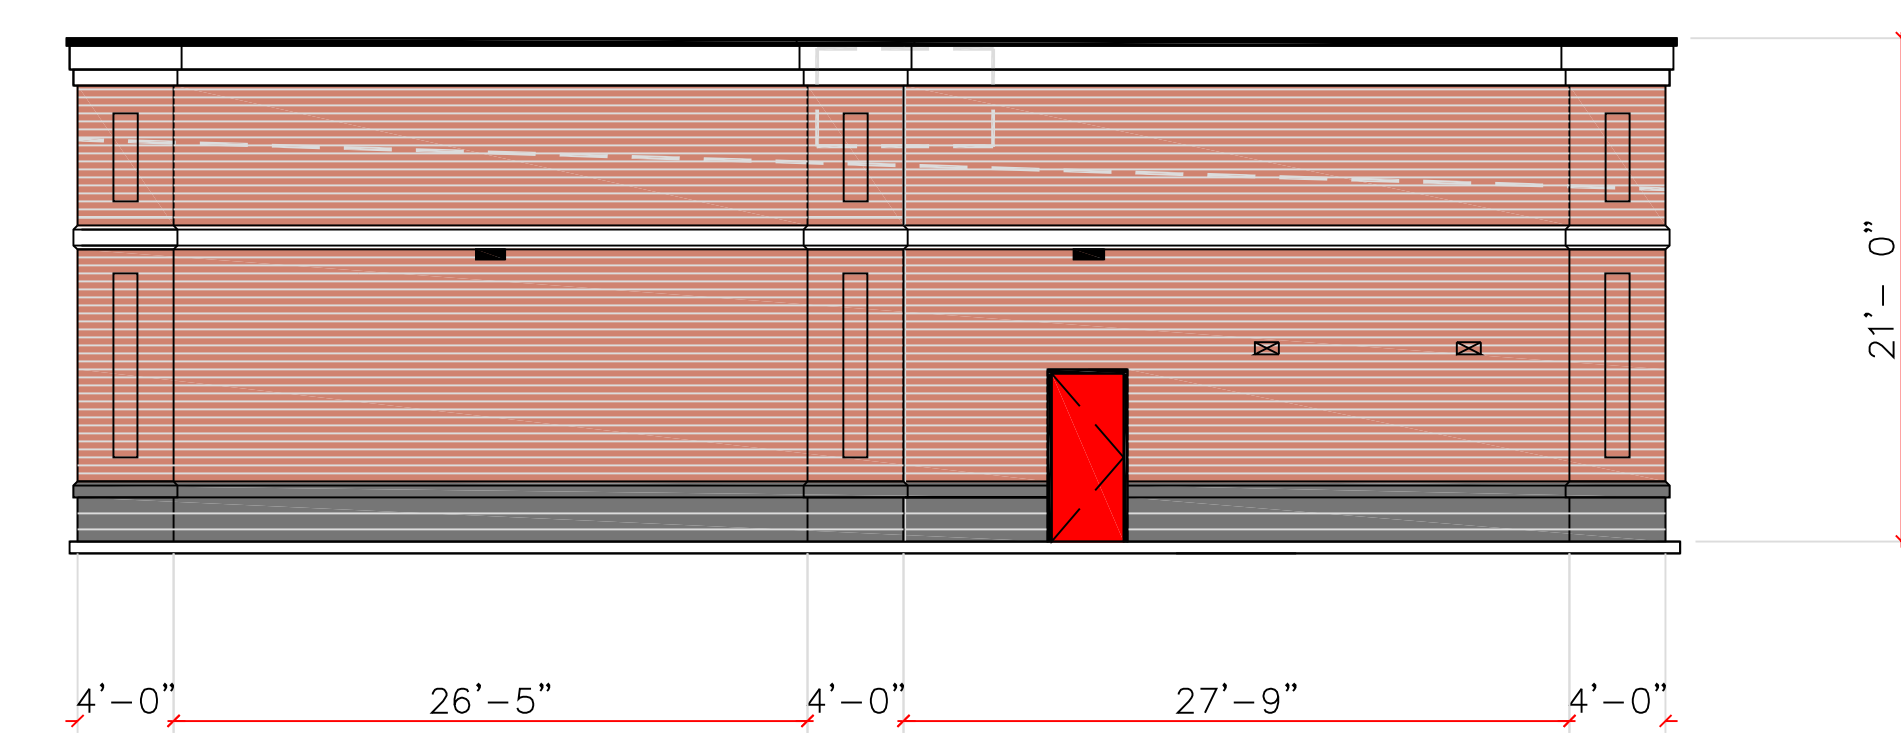

EXTERIOR ELEVATION - REAR 3

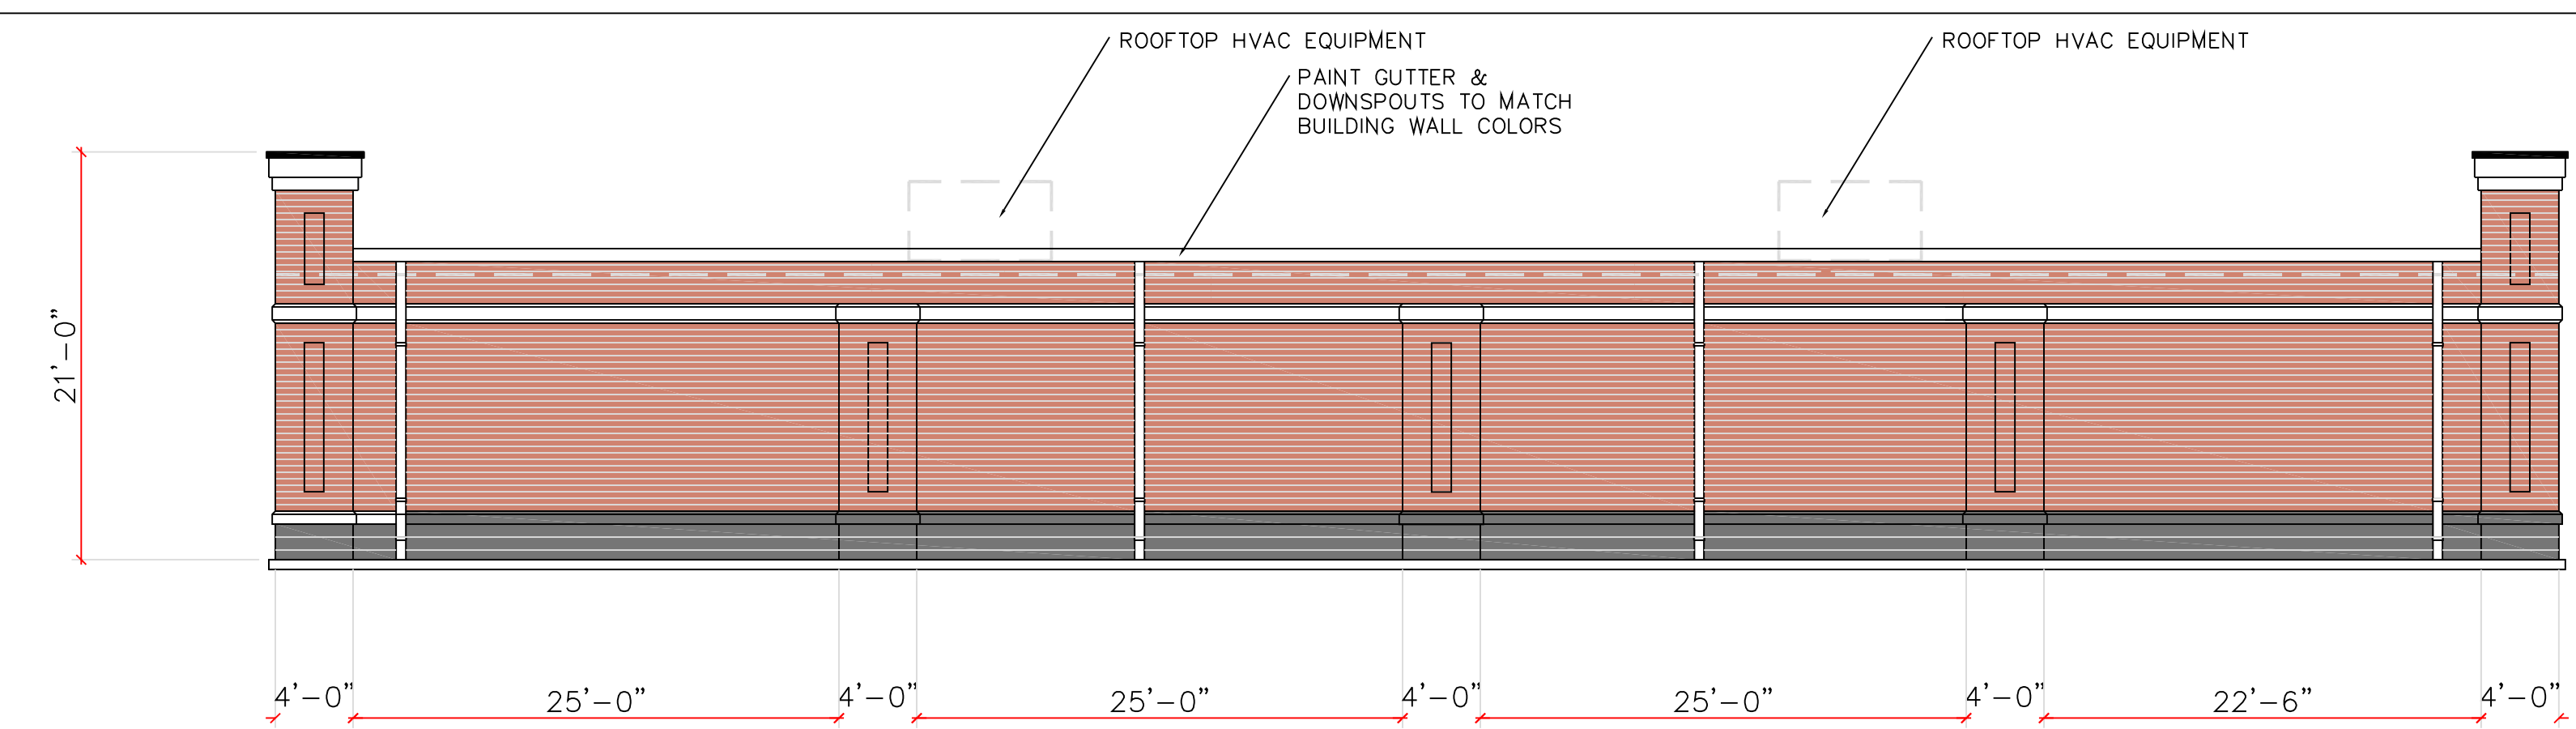

EXTERIOR ELEVATION - LEFT SIDE 4

REVISIONS

1	4
2	5
3	6

AutoZone Store No. 6214
15340 W. NATIONAL AVE
NEW BERLIN WI 53151
COLOR ELEVATIONS

Architect: PHILLIP PECORD
123 South Front Street
Memphis, Tennessee 38103
TEL: 901-495-8706 FAX: (901) 495-8969
For Bidding & Contractor Information Contact:
McGraw - Hill Construction Tel. 615-884-1017
www.construction.com

4/20/18

7N2

CE-1