




Symbol	Label	Quantity	Manufacturer	Catalog Number	Description	Lamp	Number Lamps	Lumens Per Lamp	Light Loss Factor	Wattage
	OW	6	RAB LIGHTING INC.	W34-55L	WALLPACK WITH ALUMINUM PRECISION DIE CAST CONSTRUCTION, CLEAR GLASS LENS AND SPECULAR ALUMINUM REFLECTOR.	LED 5000K	110	49	1	51.1

Description	Symbol	Avg	Max	Min	Max/Min	Avg/Min
Calc Zone #1	+	0.3 fc	9.4 fc	0.0 fc	N/A	N/A

Note
 Mounting Height = 15' AFG
 FC Measured at 0' AFG

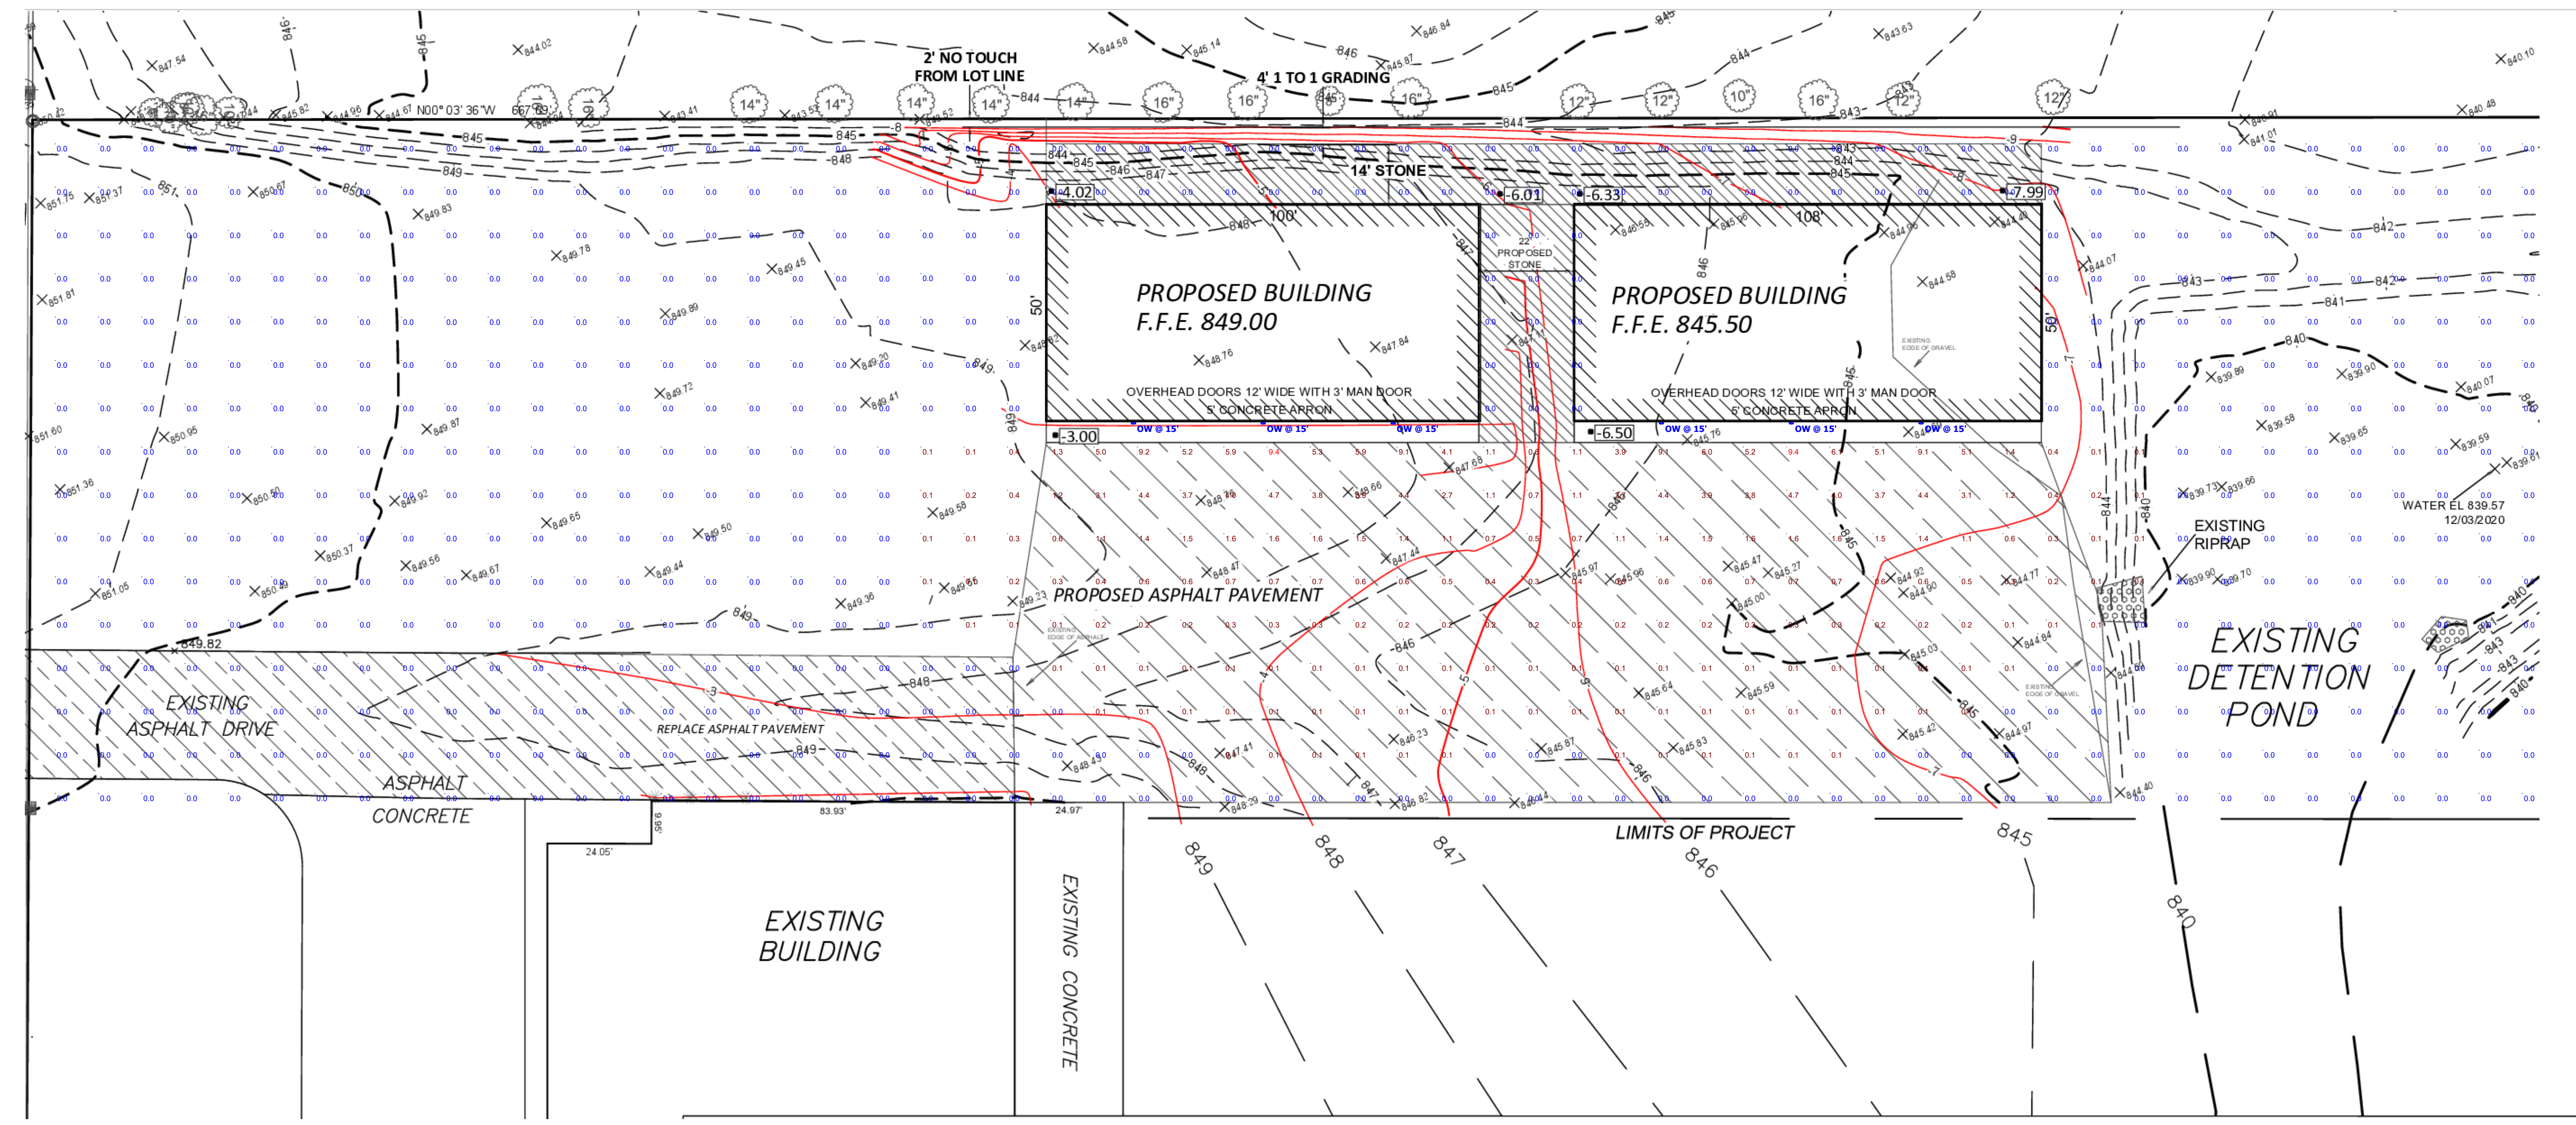

Plan View
 Scale - 1" = 20'

STORAGE BUILDINGS SITE


Designer	TDL
Date	04/19/2021
Scale	Not to Scale
Drawing No.	
Summary	



Symbol	Label	Quantity	Manufacturer	Catalog Number	Description	Lamp	Number Lamps	Lumens Per Lamp	Light Loss Factor	Wattage
	OW	6	RAB LIGHTING INC.	W34-55L	WALLPACK WITH ALUMINUM PRECISION DIE CAST CONSTRUCTION, CLEAR GLASS LENS AND SPECULAR ALUMINUM REFLECTOR.	LED 5000K	110	49	1	51.1

Description	Symbol	Avg	Max	Min	Max/Min	Avg/Min
Calc Zone #1	+	0.3 fc	9.4 fc	0.0 fc	N/A	N/A

Note
 Mounting Height = 16' AFG
 FC Measured at 0' AFG

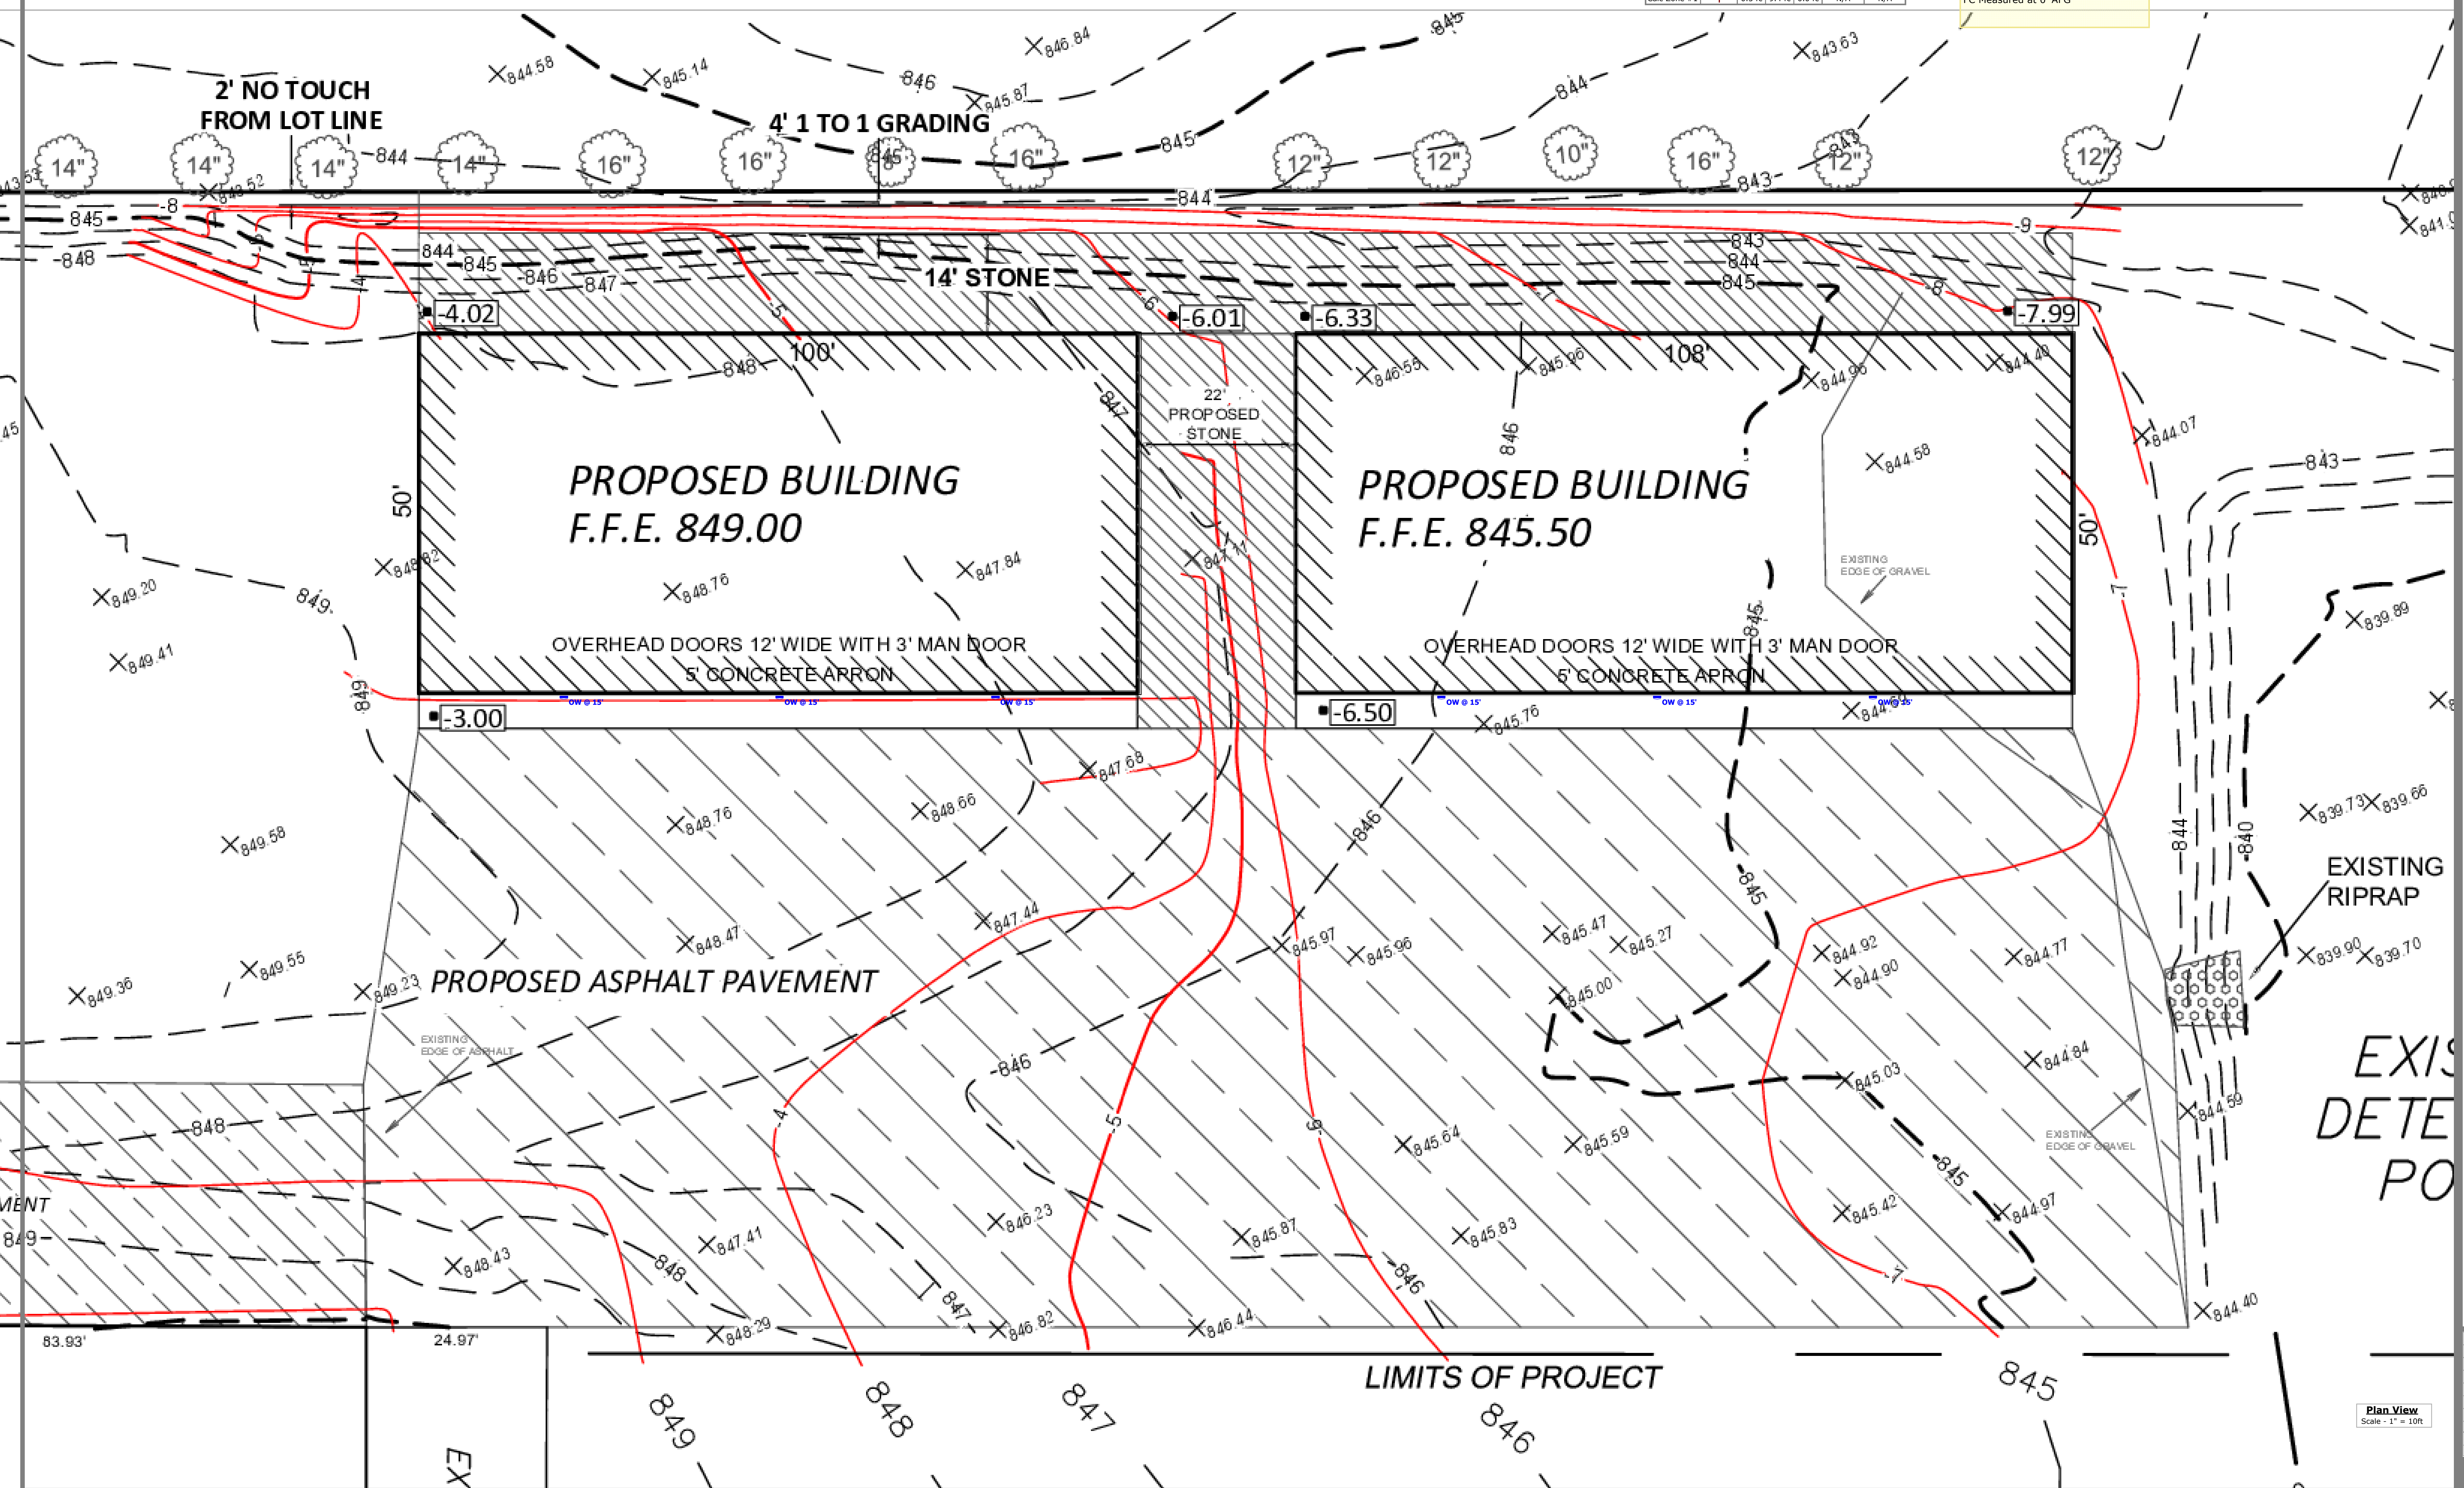

STORAGE BUILDINGS SITE

Designer
 TDL
 Date
 04/19/2021
 Scale
 Not to Scale
 Drawing No.
 Summary

Plan View
 Scale - 1" = 10ft