




**New Berlin City Center  
Deer Creek Homes**

New Berlin, WI

Urban Design Master Planning Landscape Architecture  
**Landscape Architects, Inc.**

THE DESIGN CENTER 1123 N. WATER STREET MILWAUKEE, WISCONSIN 53233  
(PH) 414-324-1830 (FAX) 414-254-3070



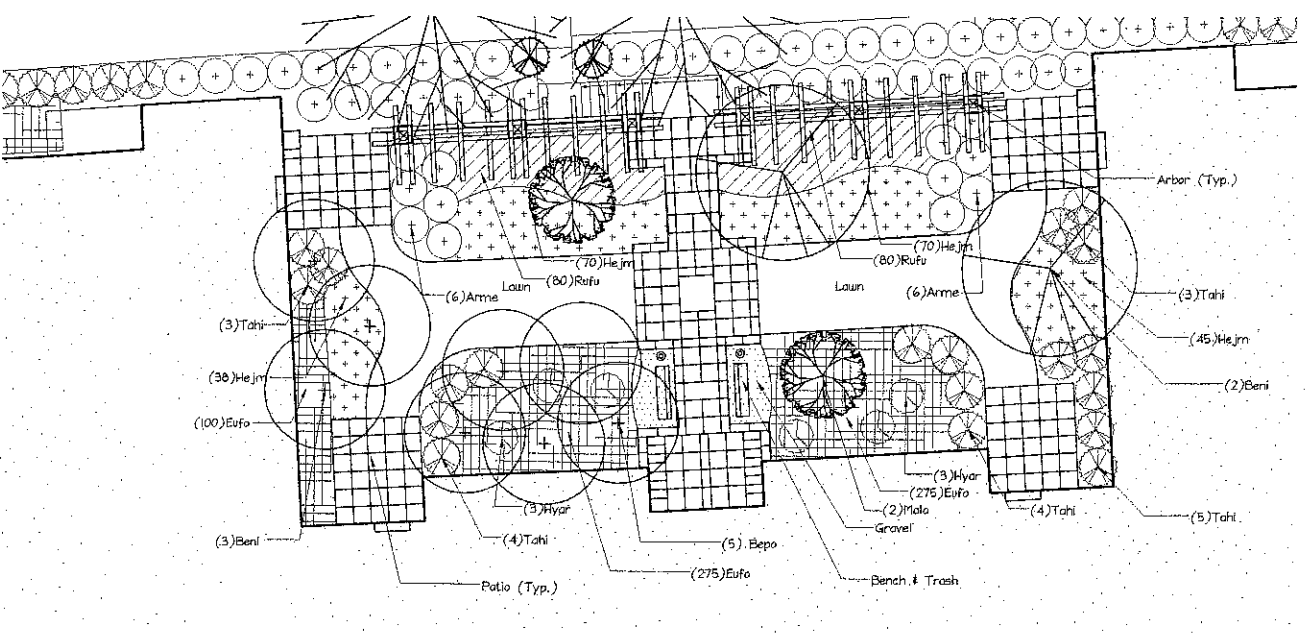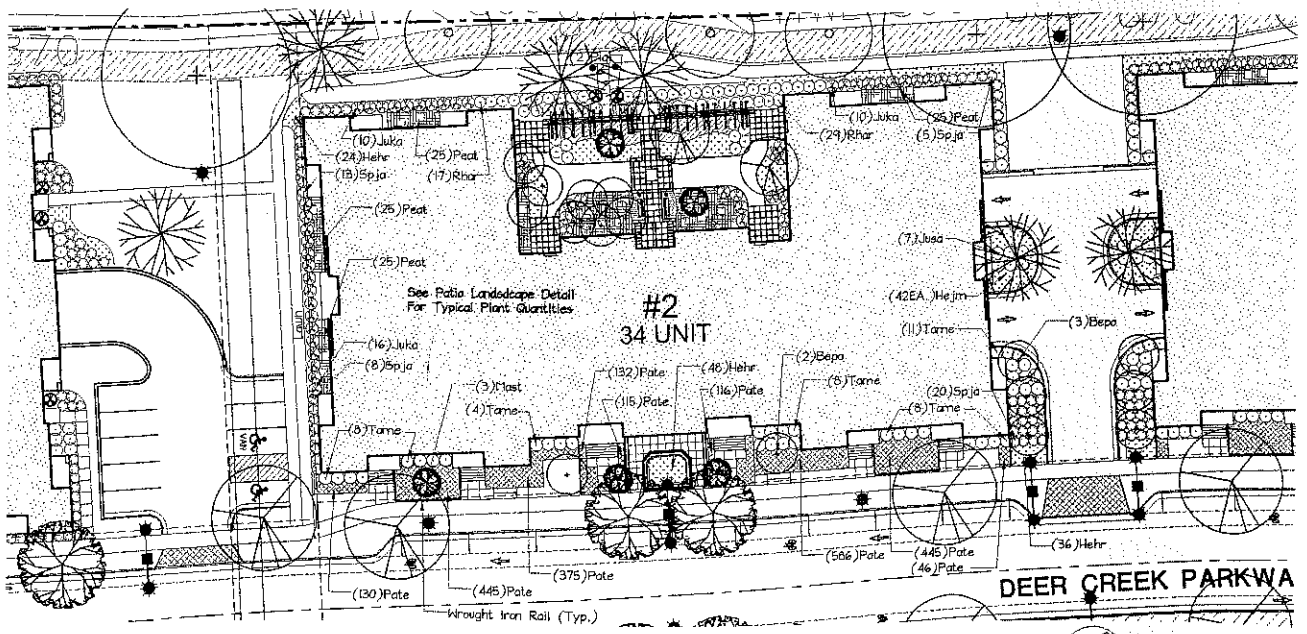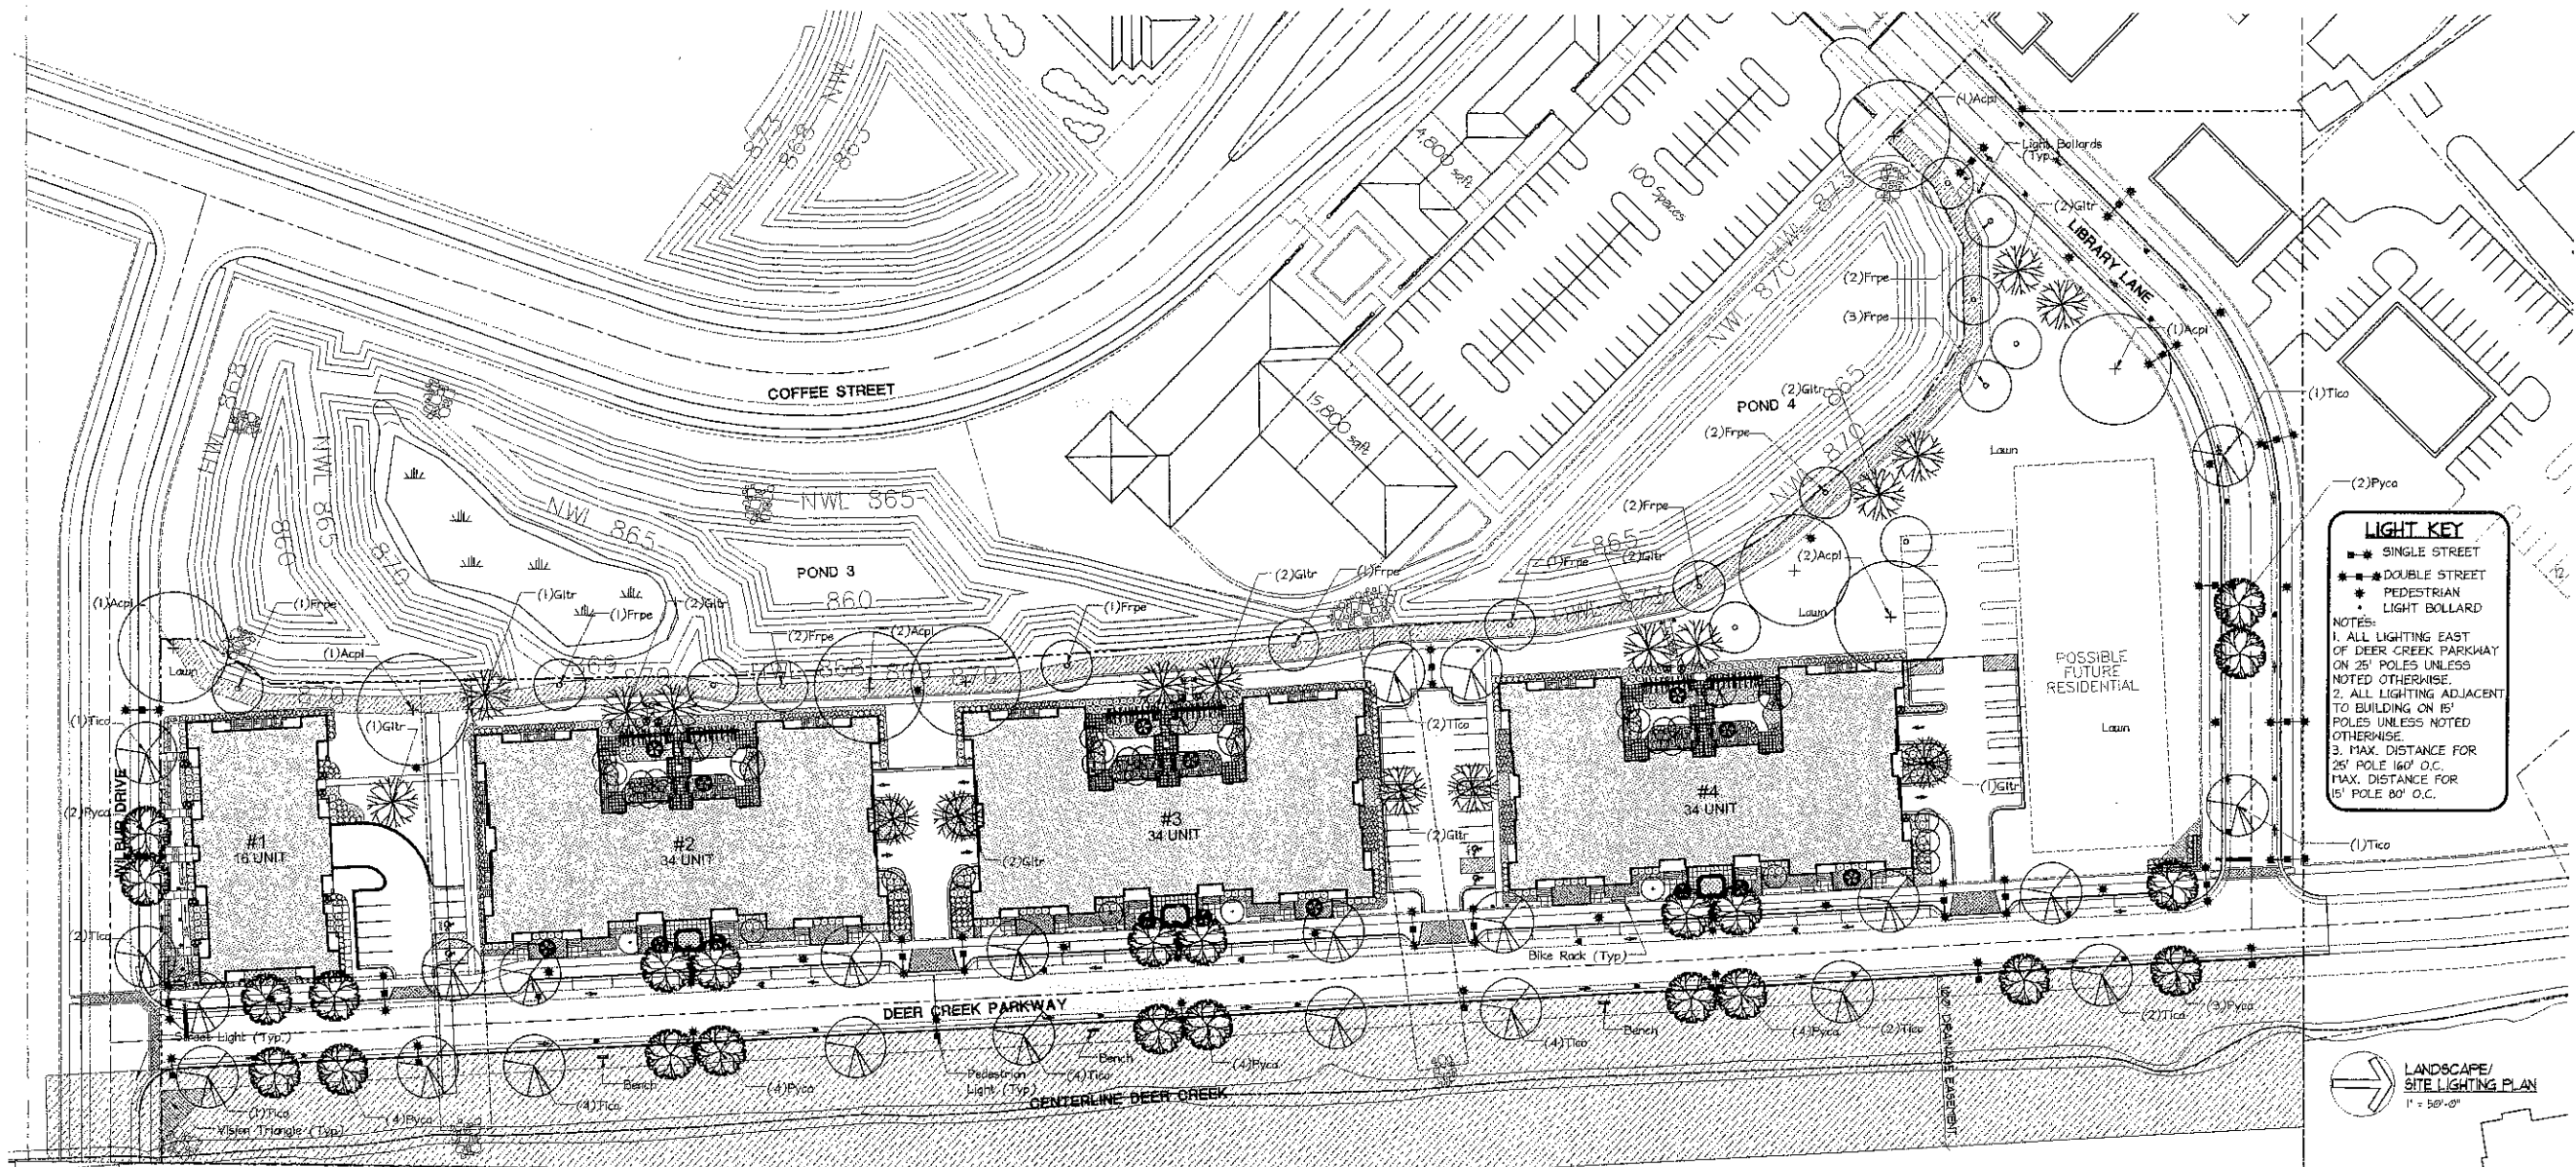

Urban Design Master Planning Landscape Architecture  
**Landscape Architects, Inc.**  
 THE DESIGN CENTER 1123 N. WATER STREET MILWAUKEE, WISCONSIN 53233  
 (PH) 414-254-1030 (FAX) 414-254-8970



**New Berlin City Center  
 Deer Creek Homes**

New Berlin, WI